


ALL WC & ISOLATION COMPARTMENTS TO BE VENTED

CITY OF AUCKLAND
APPROVED
18/09/2017
PLUMBING AND DRAINAGE
INSPECTOR

BUILDING CONSENT IS

FIRST FLOOR PLAN
UNIT 4

SCALE 1:100

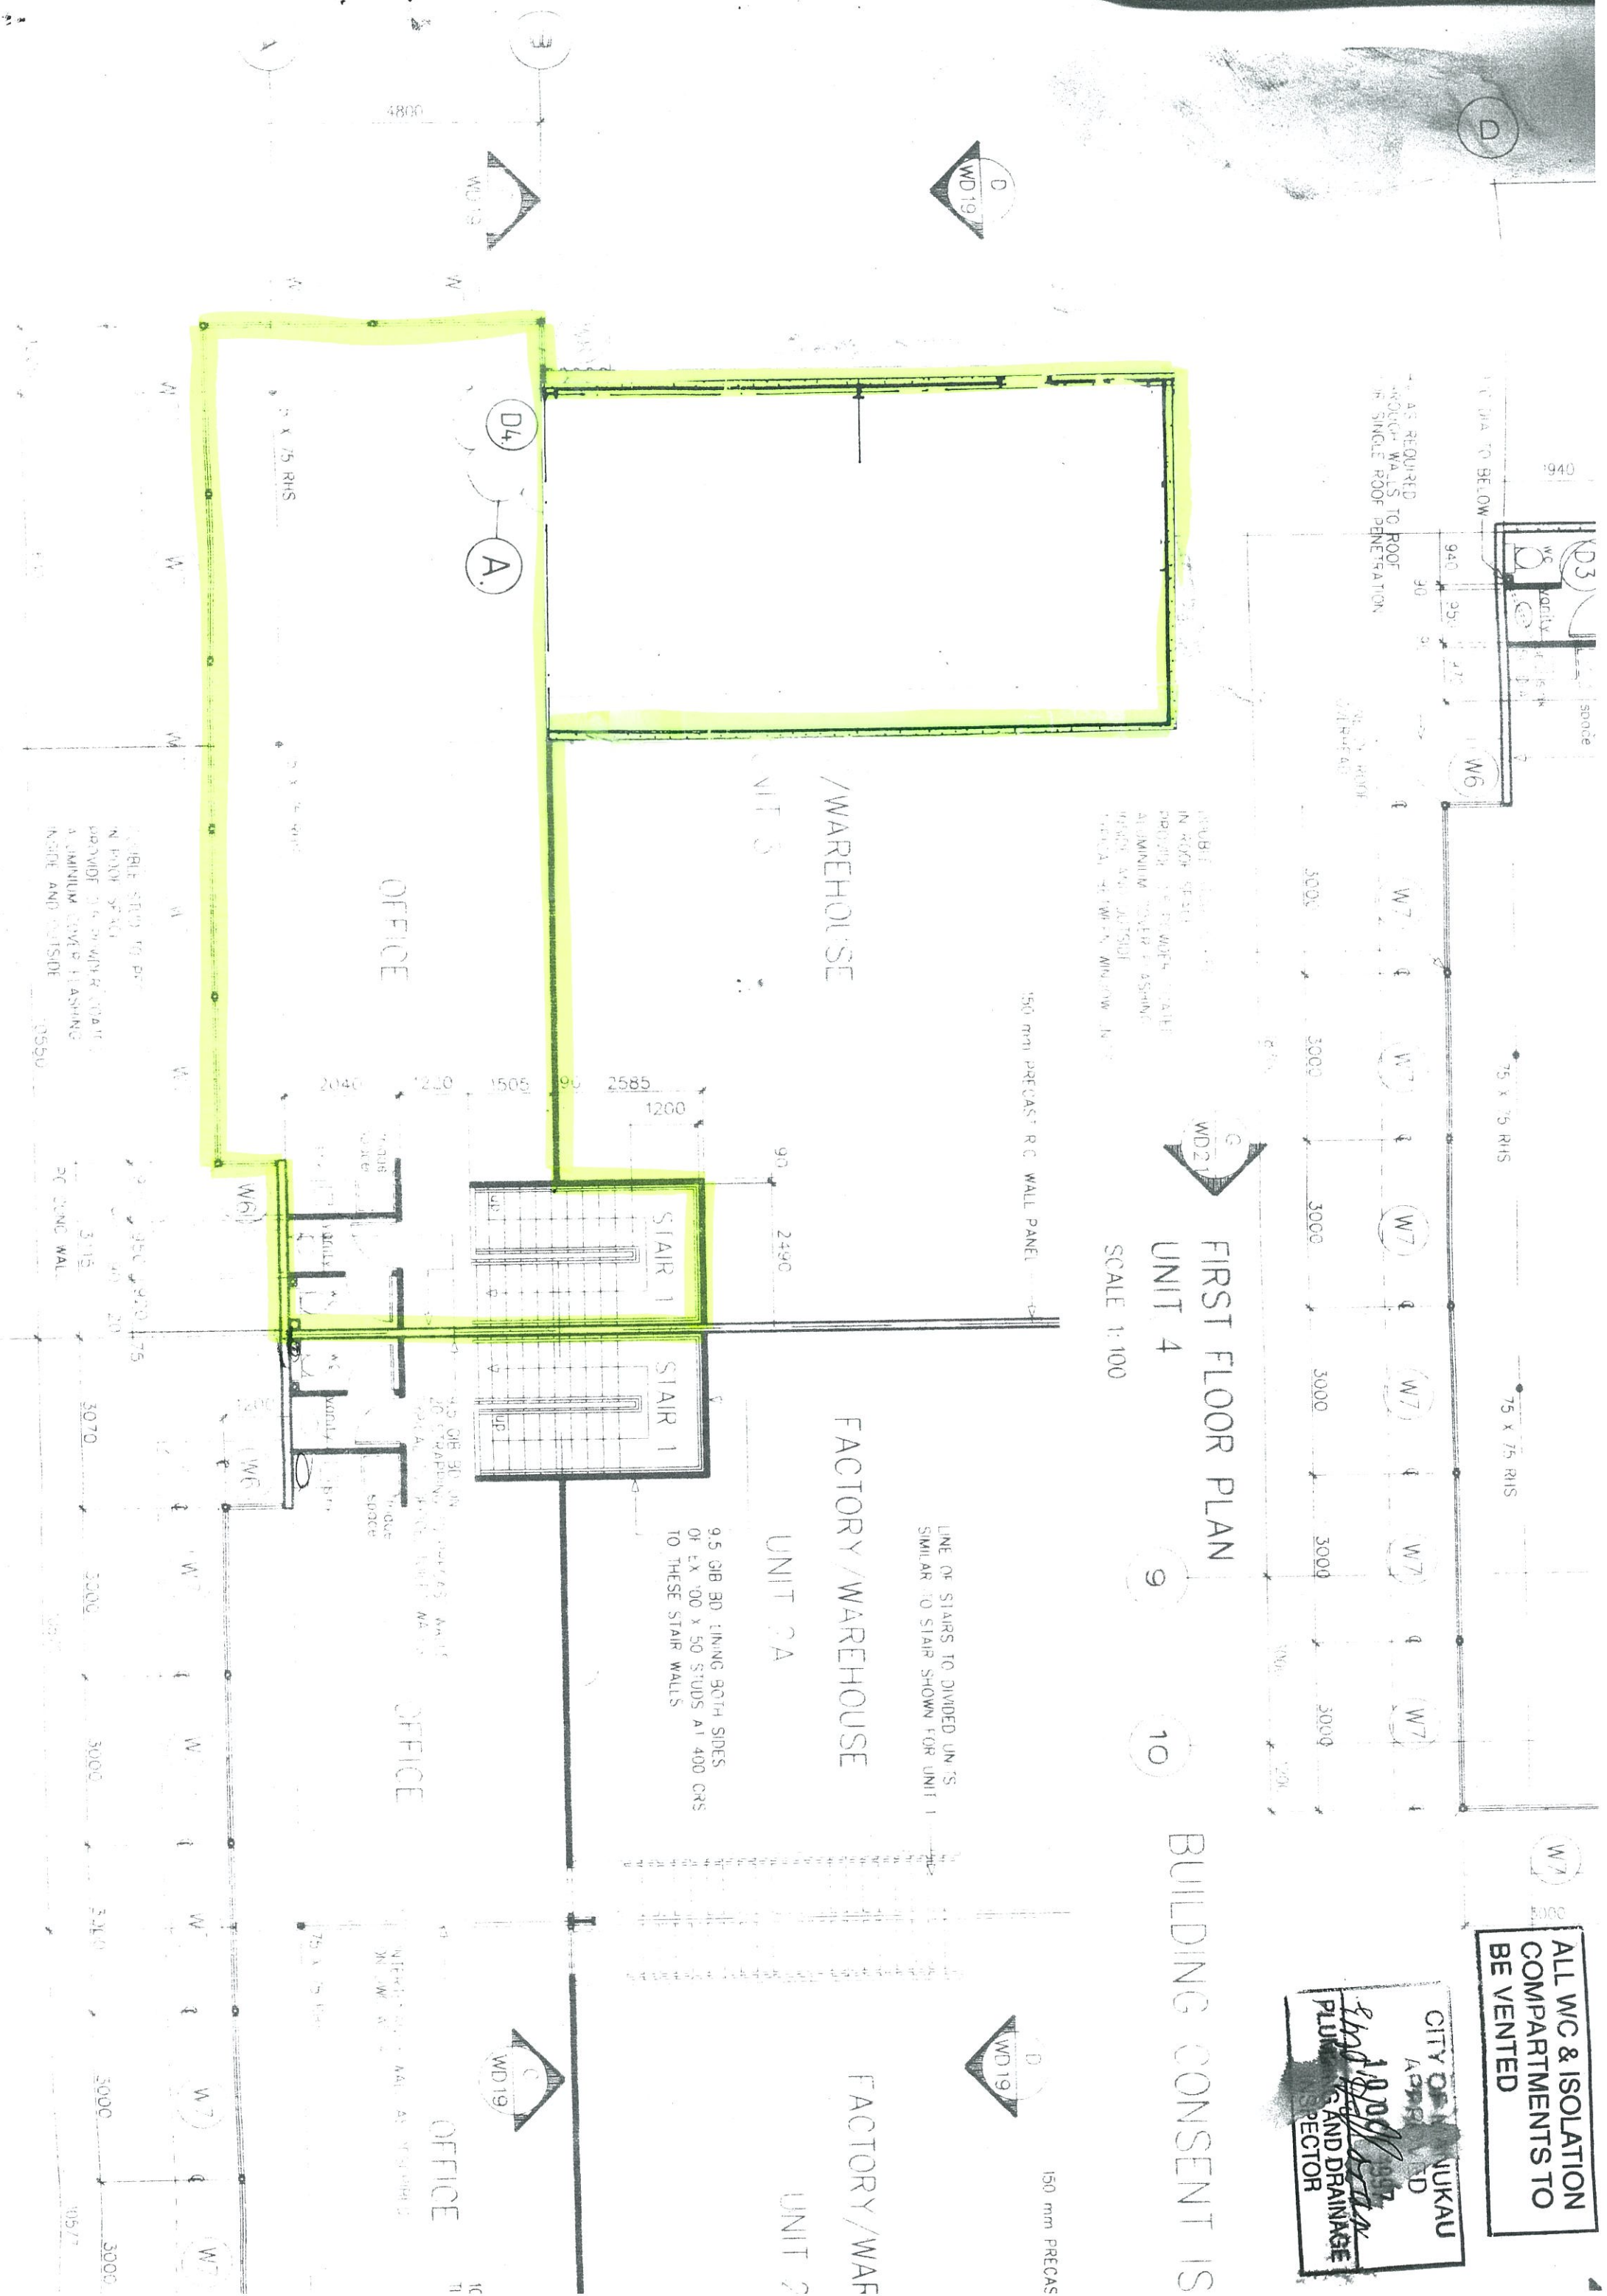

150 mm PRECAST R.C. WALL PANEL

LINE OF STAIRS TO DIVIDED UNITS SIMILAR TO STAIR SHOWN FOR UNIT 1

9.5 GIB BD LINING BOTH SIDES OF EX 100 x 50 STUDS AT 400 CRS TO THESE STAIR WALLS

DOUBLE STUD TO PROVIDE IN ROOM SPACE PROVIDED TO SWAP OVER TO A MINIMUM COVER FLASHING INSIDE AND OUTSIDE

AS REQUIRED ROUGH WALLS TO ROOF OR SINGLE ROOF PENETRATION


CITY OF AUCKLAND
APPROVED
18/09/2017
PLUMBING AND DRAINAGE
INSPECTOR

ALL WC & ISOLATION COMPARTMENTS TO BE VENTED

BUILDING CONSENT IS

FIRST FLOOR PLAN
UNIT 4

SCALE 1:100

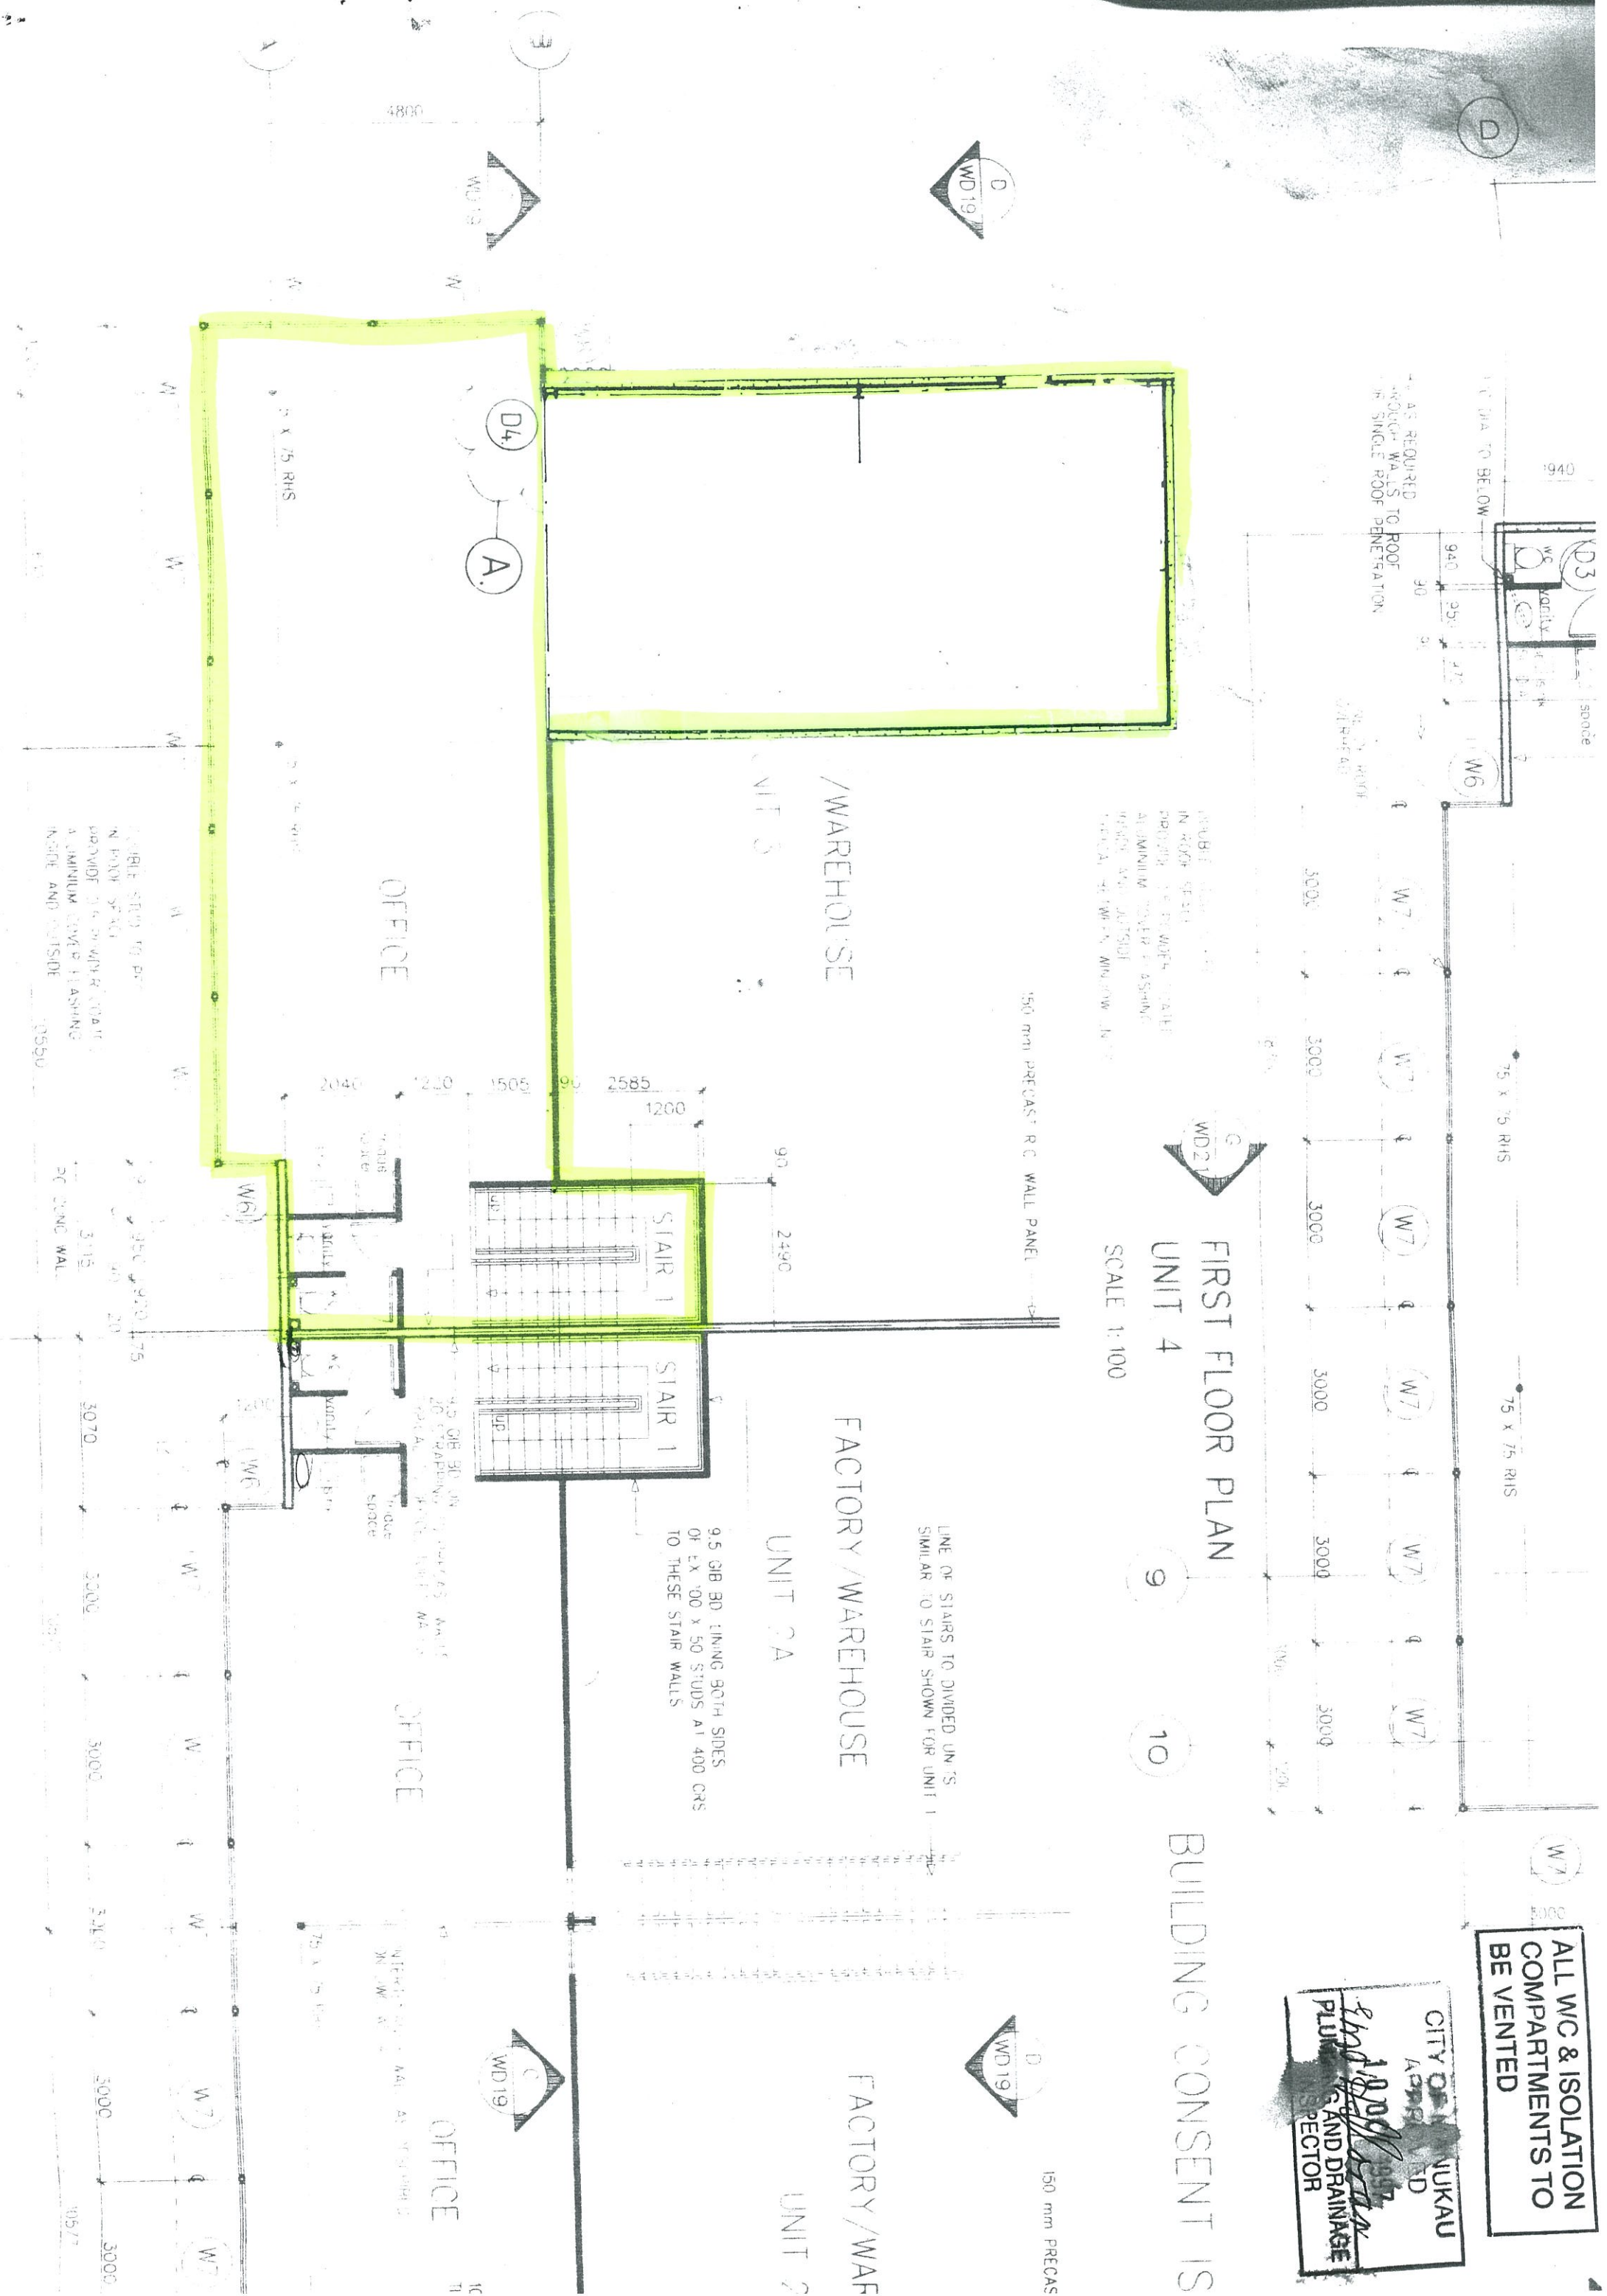

150 mm PRECAST R.C. WALL PANEL


LINE OF STAIRS TO DIVIDED UNITS SIMILAR TO STAIR SHOWN FOR UNIT 1

9.5 GIB BD LINING BOTH SIDES OF EX 100 x 50 STUDS AT 400 CRS TO THESE STAIR WALLS

DOUBLE STUD TO PROVIDE IN ROOM SPACE PROVIDED TO SWAP OVER TO A MINIMUM COVER FLASHING INSIDE AND OUTSIDE

AS REQUIRED ROUGH WALLS TO ROOF OR SINGLE ROOF PENETRATION

Unit 29
 P/L & F
 GIB N.
 10570
 30.1.98
 APP.

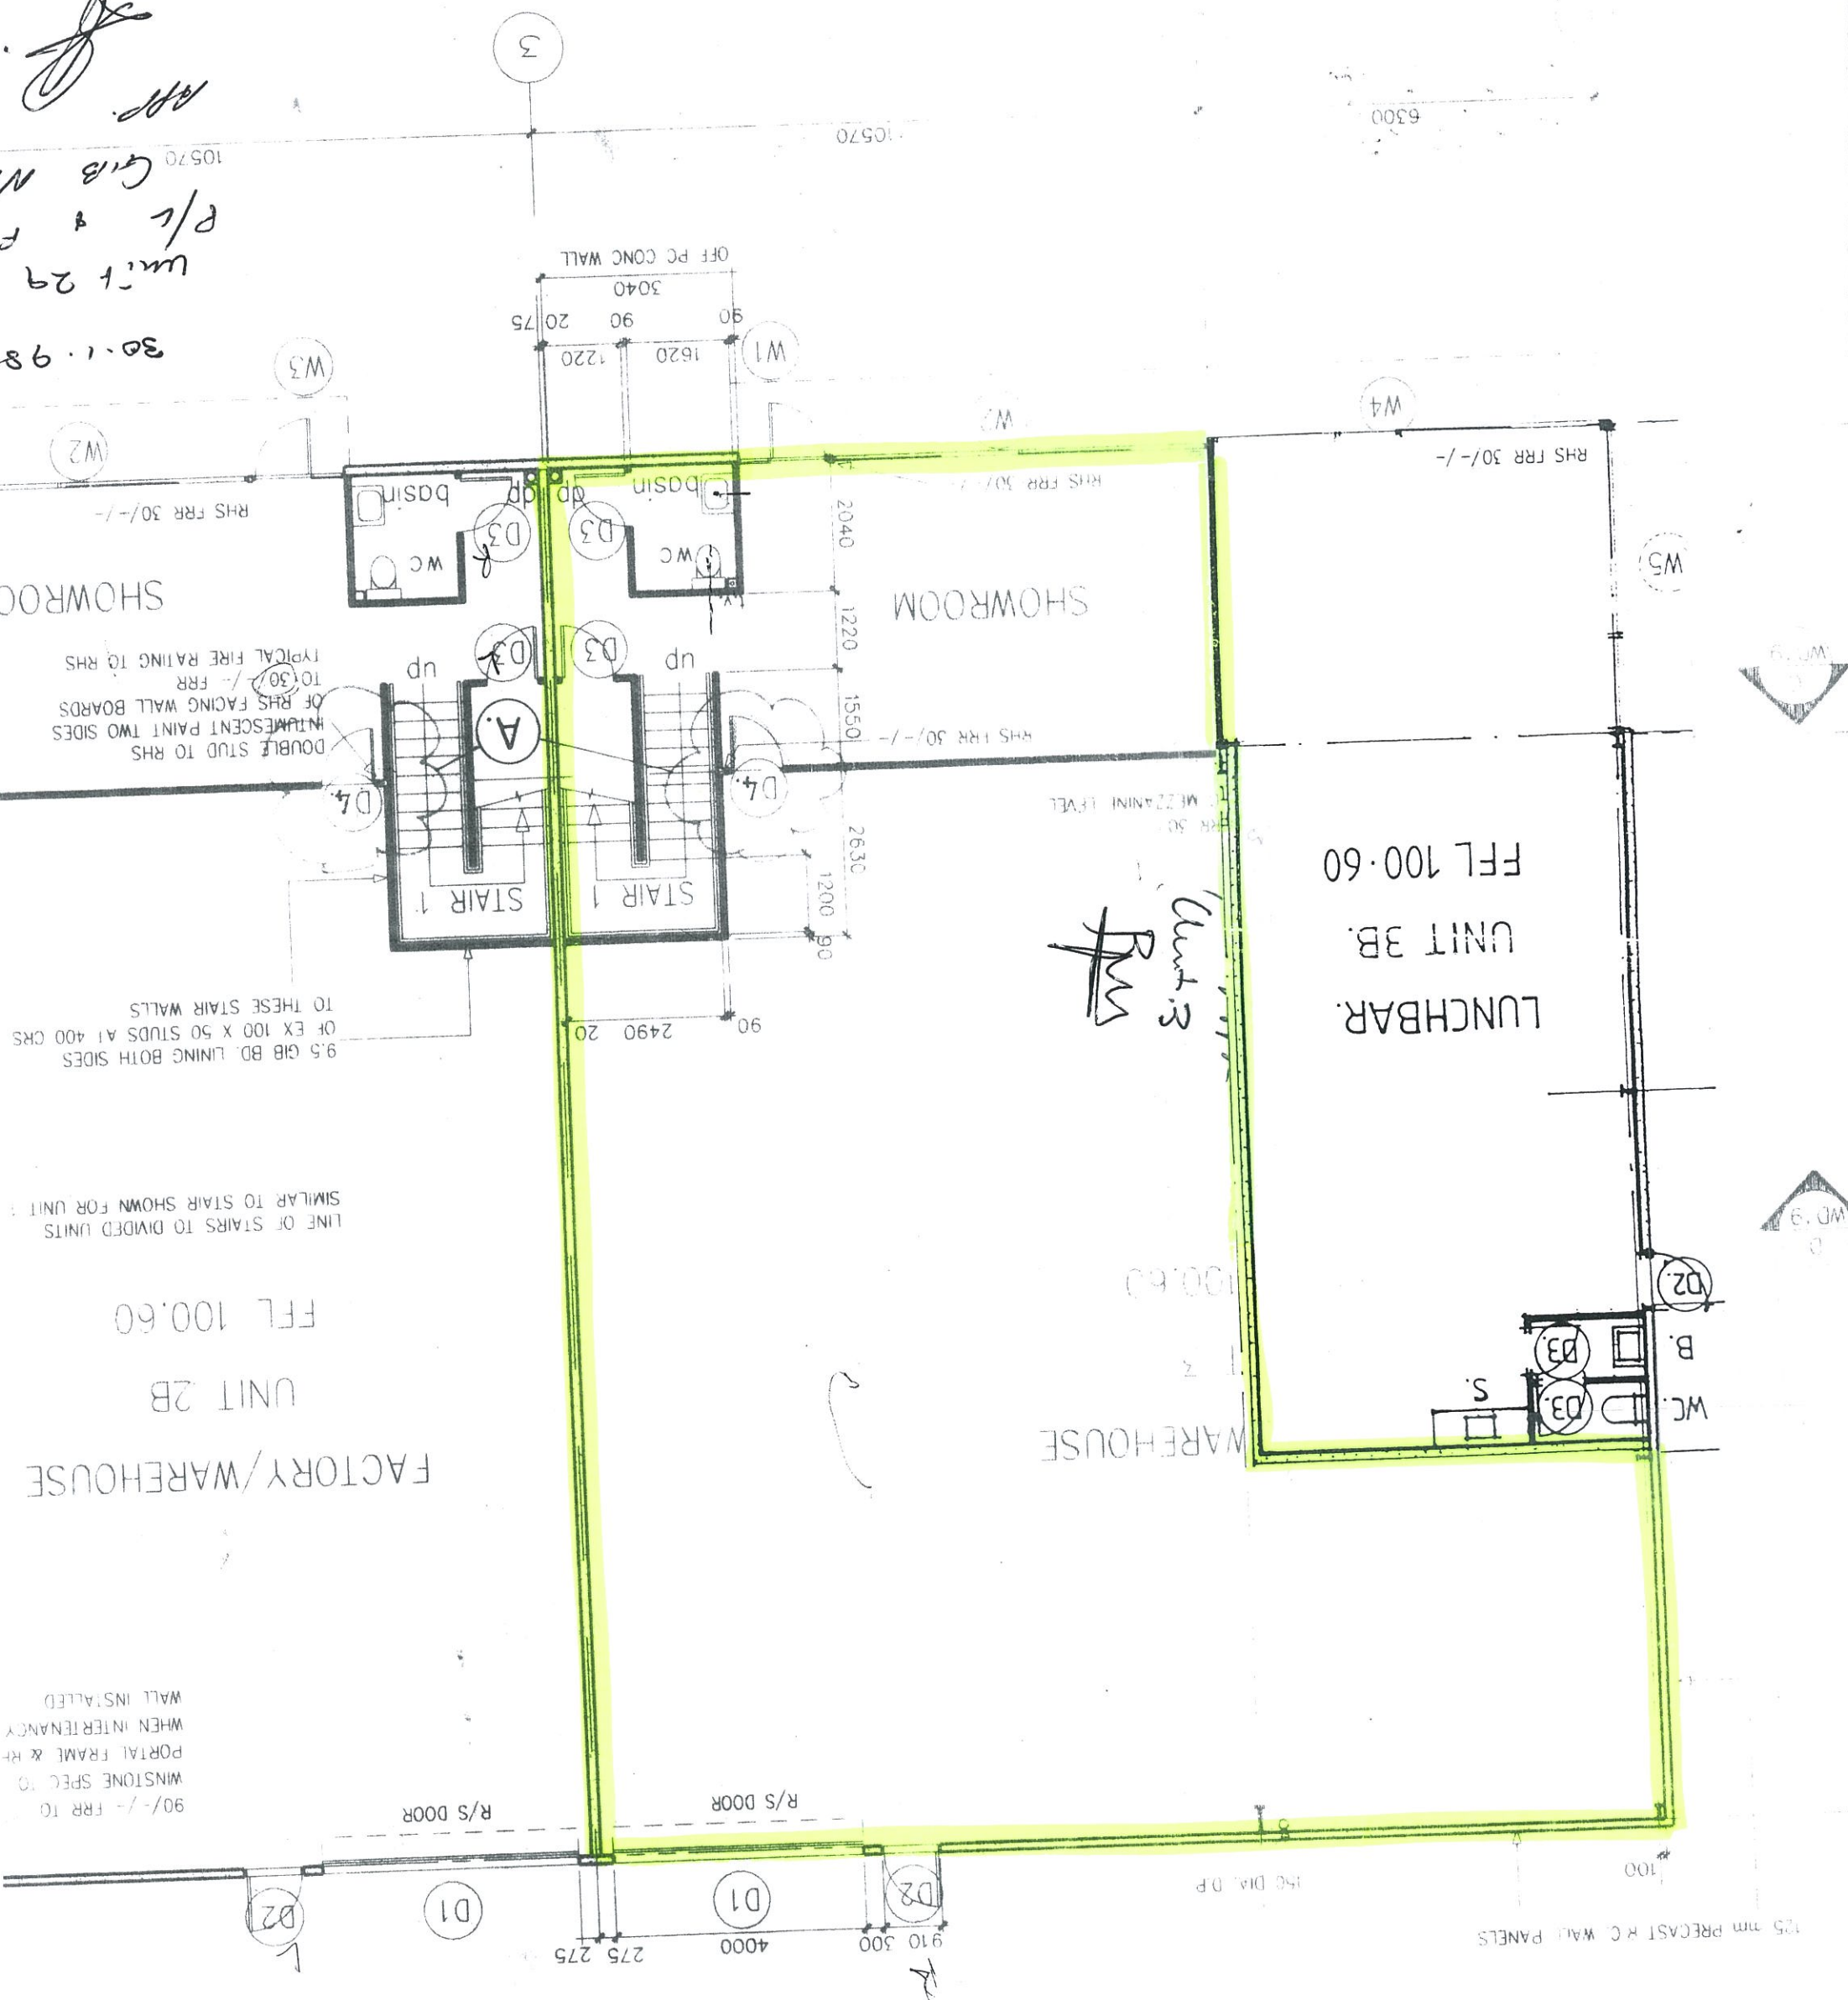

125 mm PRECAST R.C. WALL PANELS
 150 DIA. D.P.
 100
 910 300
 4000
 275 275
 90/- FRR TO WINSTONE SPEC TO PORTAL FRAME & R/WALL WHEN INTERIORITY WALL INSTALLED
 LINE OF STAIRS TO DIVIDED UNITS SIMILAR TO STAIR SHOWN FOR UNIT 1
 9.5 GIB BD. LINING BOTH SIDES OF EX 100 X 50 STUDS AT 400 CRS TO THESE STAIR WALLS
 DOUBLE STUD TO RHS
 FLUORESCENT PAINT TWO SIDES OF RHS FACING WALL BOARDS
 TYPICAL FIRE RATING TO RHS
 RHS FRR 30/-
 FFL 100.60
 UNIT 2B
 FFL 100.60
 LINE OF STAIRS TO DIVIDED UNITS SIMILAR TO STAIR SHOWN FOR UNIT 1
 90/- FRR TO WINSTONE SPEC TO PORTAL FRAME & R/WALL WHEN INTERIORITY WALL INSTALLED